


THIS MAP WAS PREPARED FOR
ASSESSMENT PURPOSE ONLY

NESKOWIN RESORT CONDOMINIUM
FLOOR PLAN


5S 11 25CC
SUPPLEMENTAL
MAP 3

CANCELLED NO.
70001 THRU 70032



FIRST FLOOR

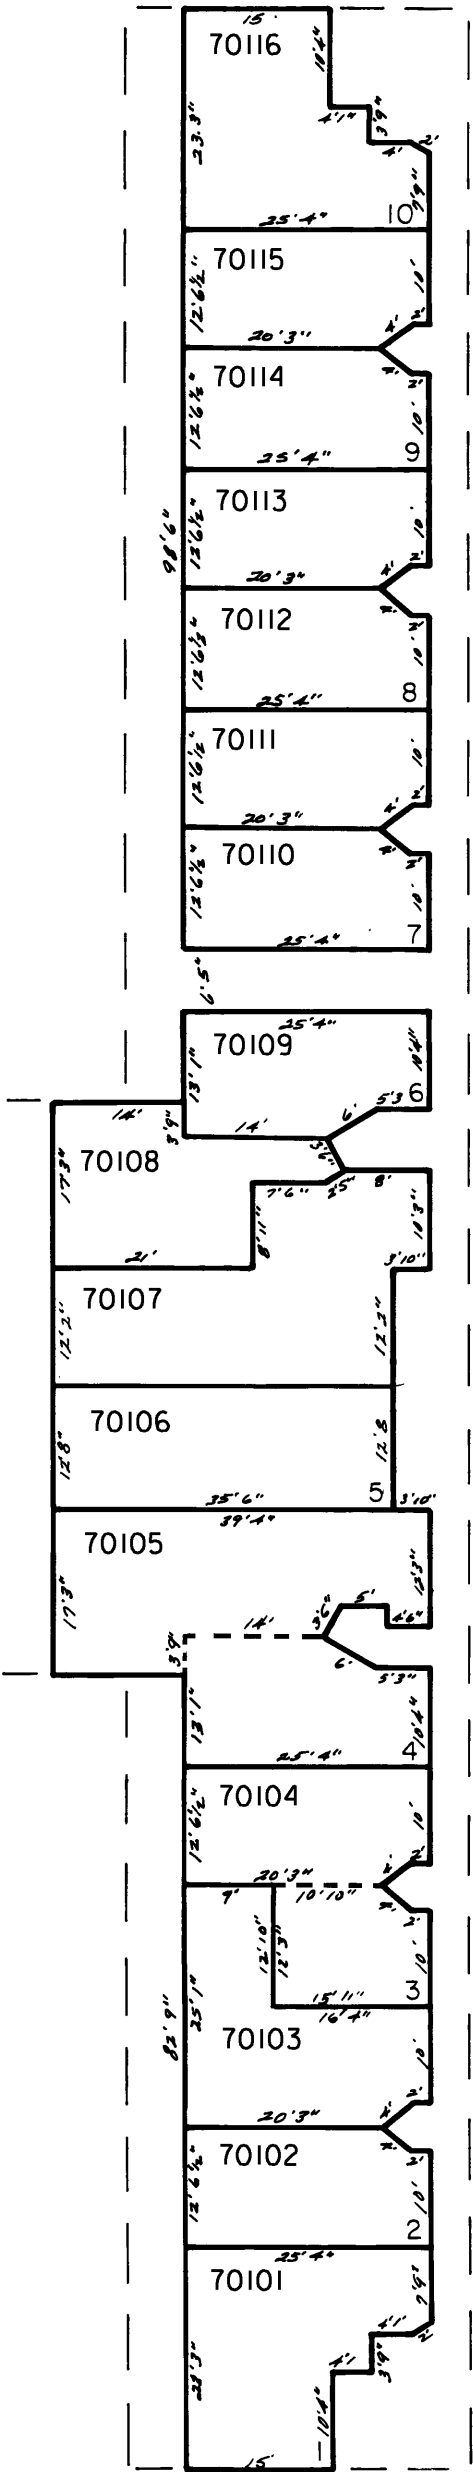

SECOND FLOOR

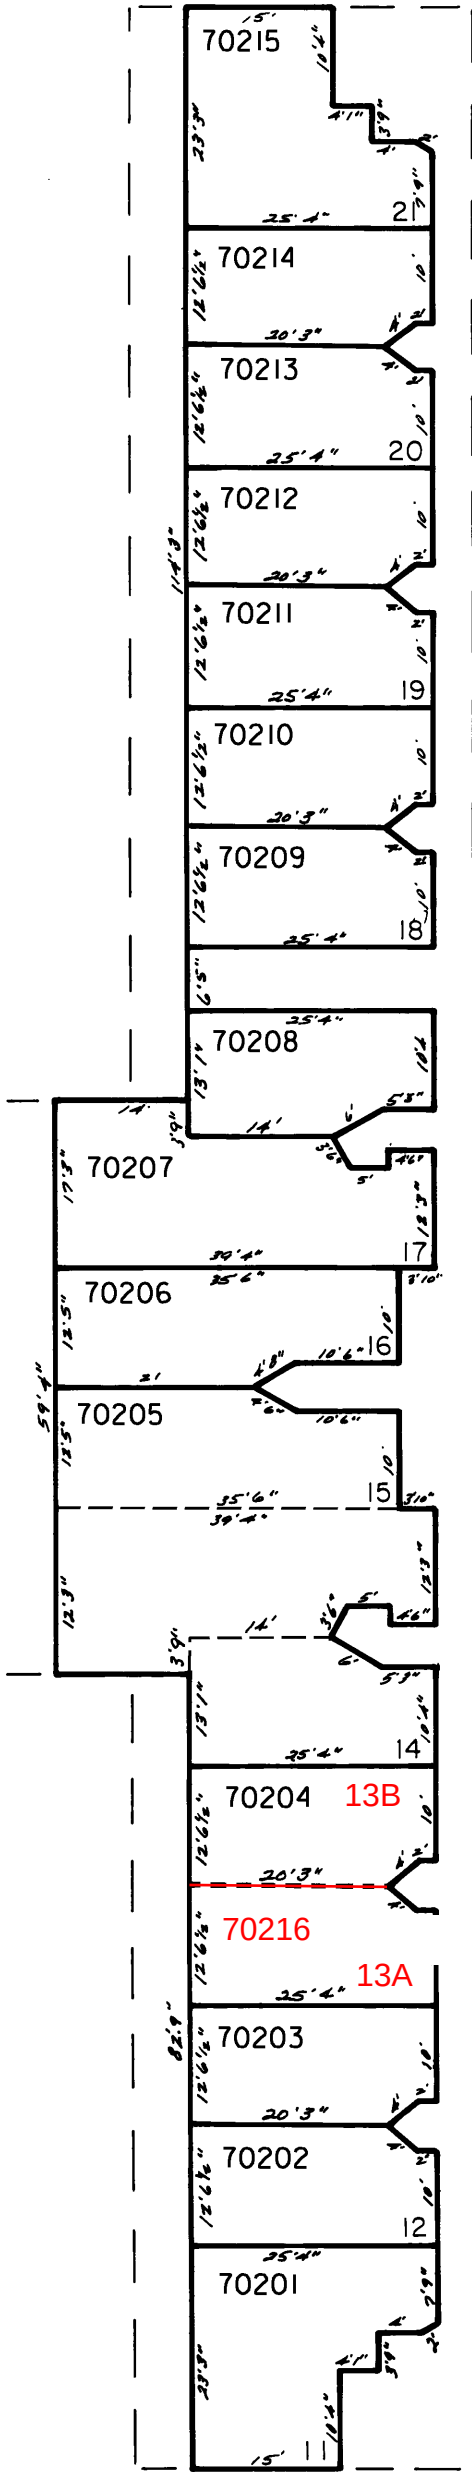

THIRD FLOOR

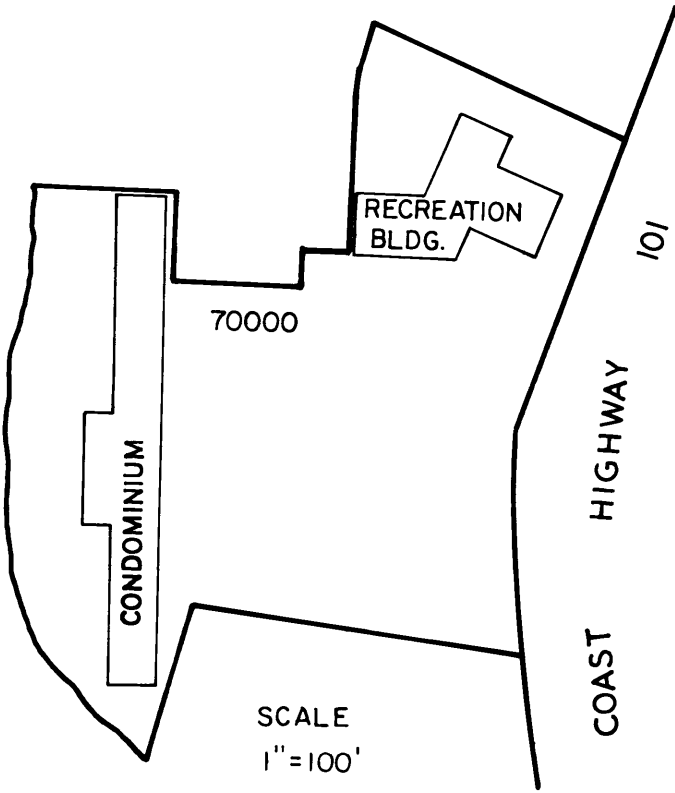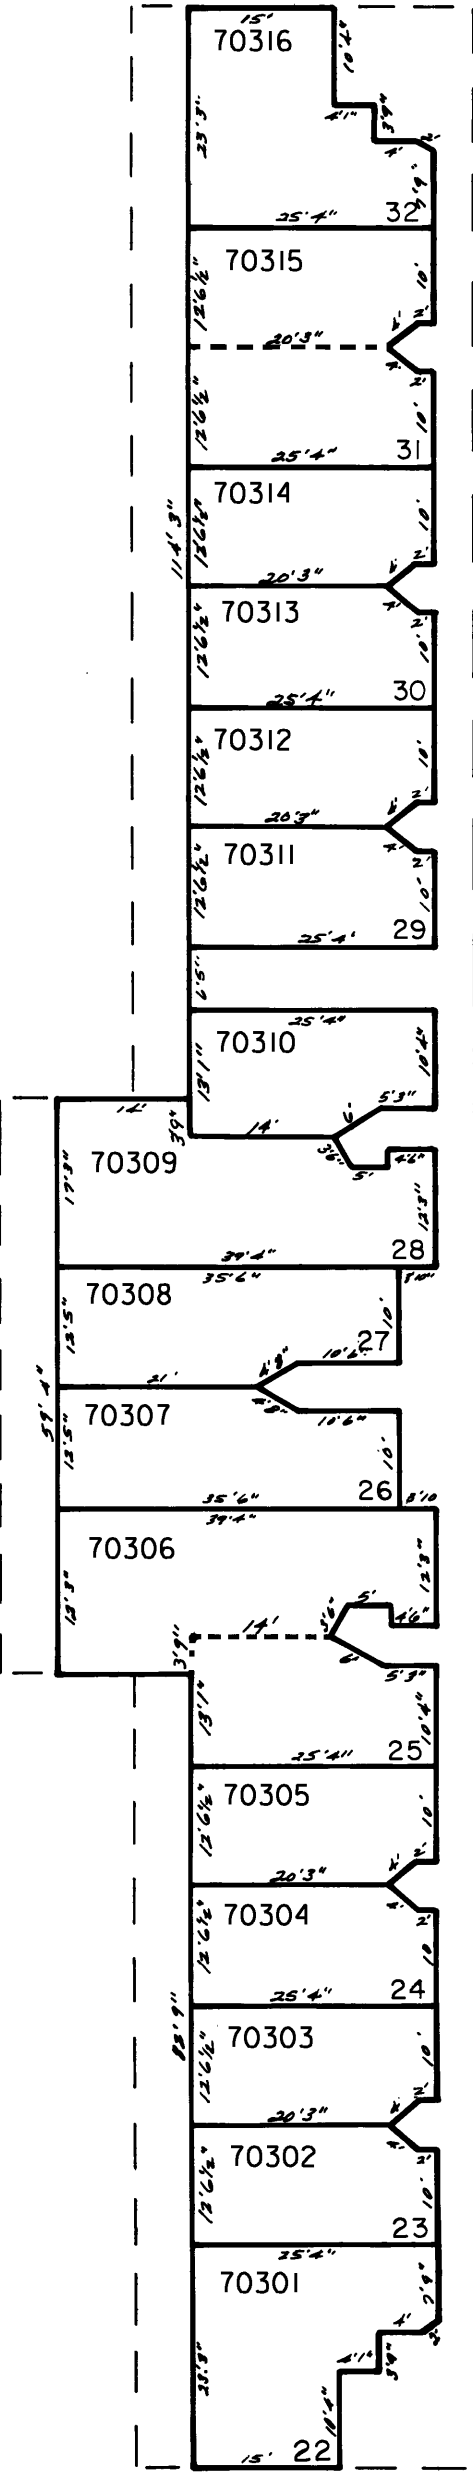

SCALE
1" = 20'

5S 11 25CC
REVISED 7/6/22, WS