



See B-134


MAP
OF
PROPOSED CHANGE IN JETIKINS Co. ROAD
ON NORTH-SIDE WILSON R.
Sec 16-22 T13 R7W
April 1923 W.S. Coates Co. Engr.
Scale 1"=100'

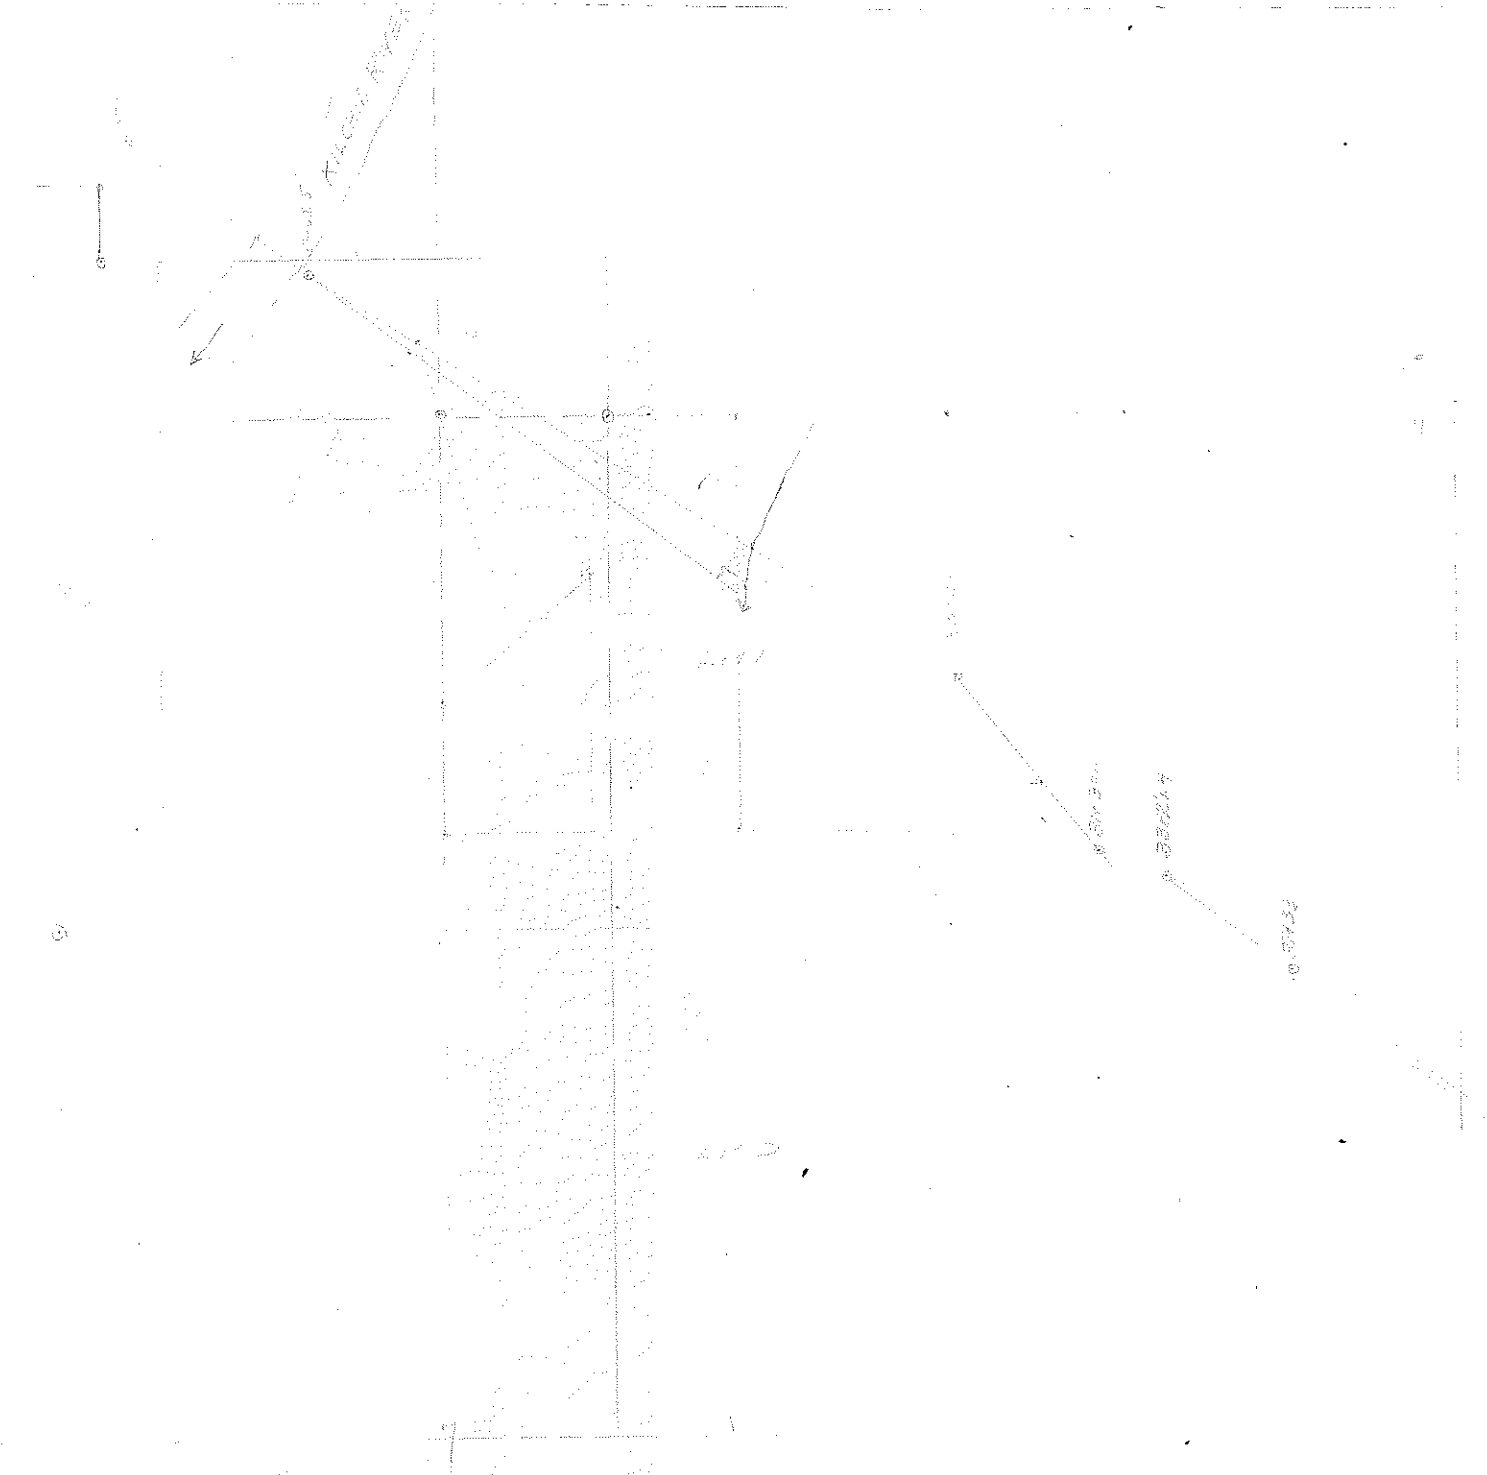

TO ASTORIA
TO TILLAMOOK

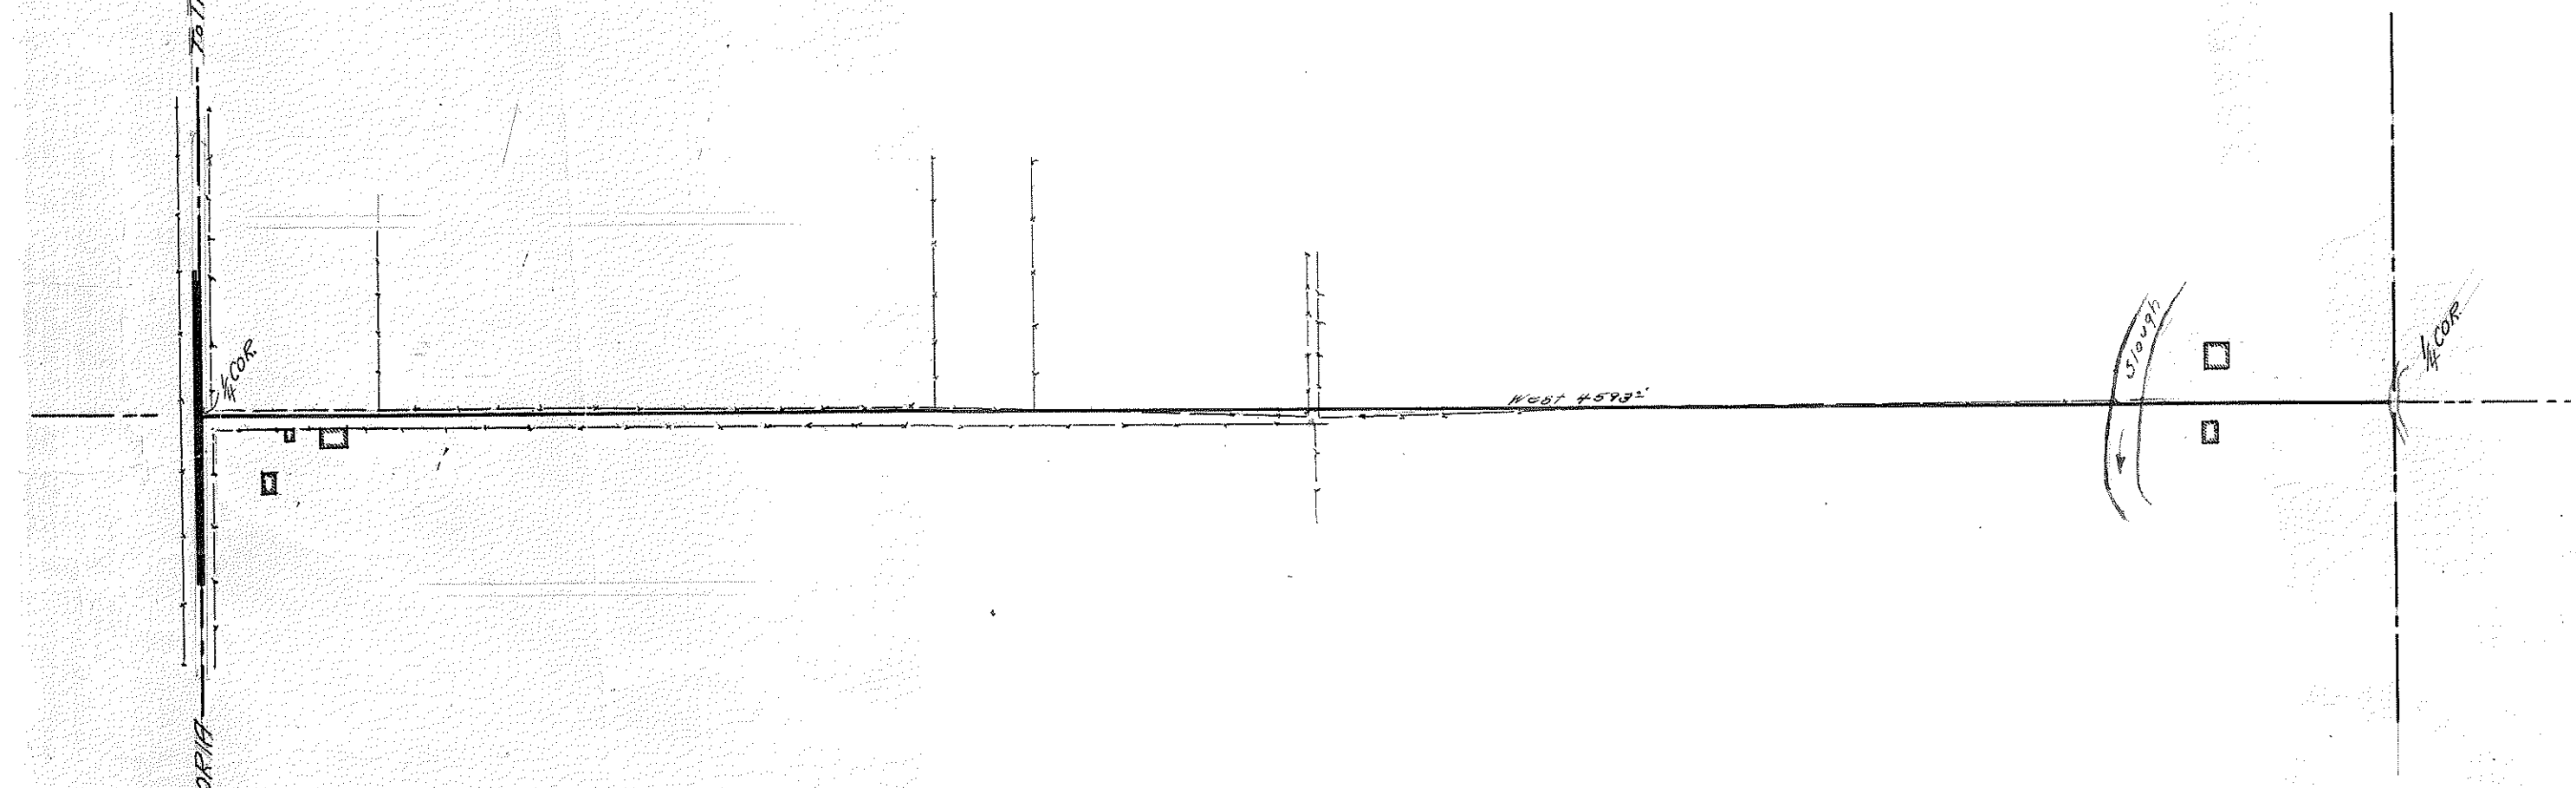

MAP
OF
GOODSPEED Co. ROAD IMPROVEMENT
Sec 24-T13 R10W
Scale 1"=400' April 1923
W.S. Coates Co. Engr.

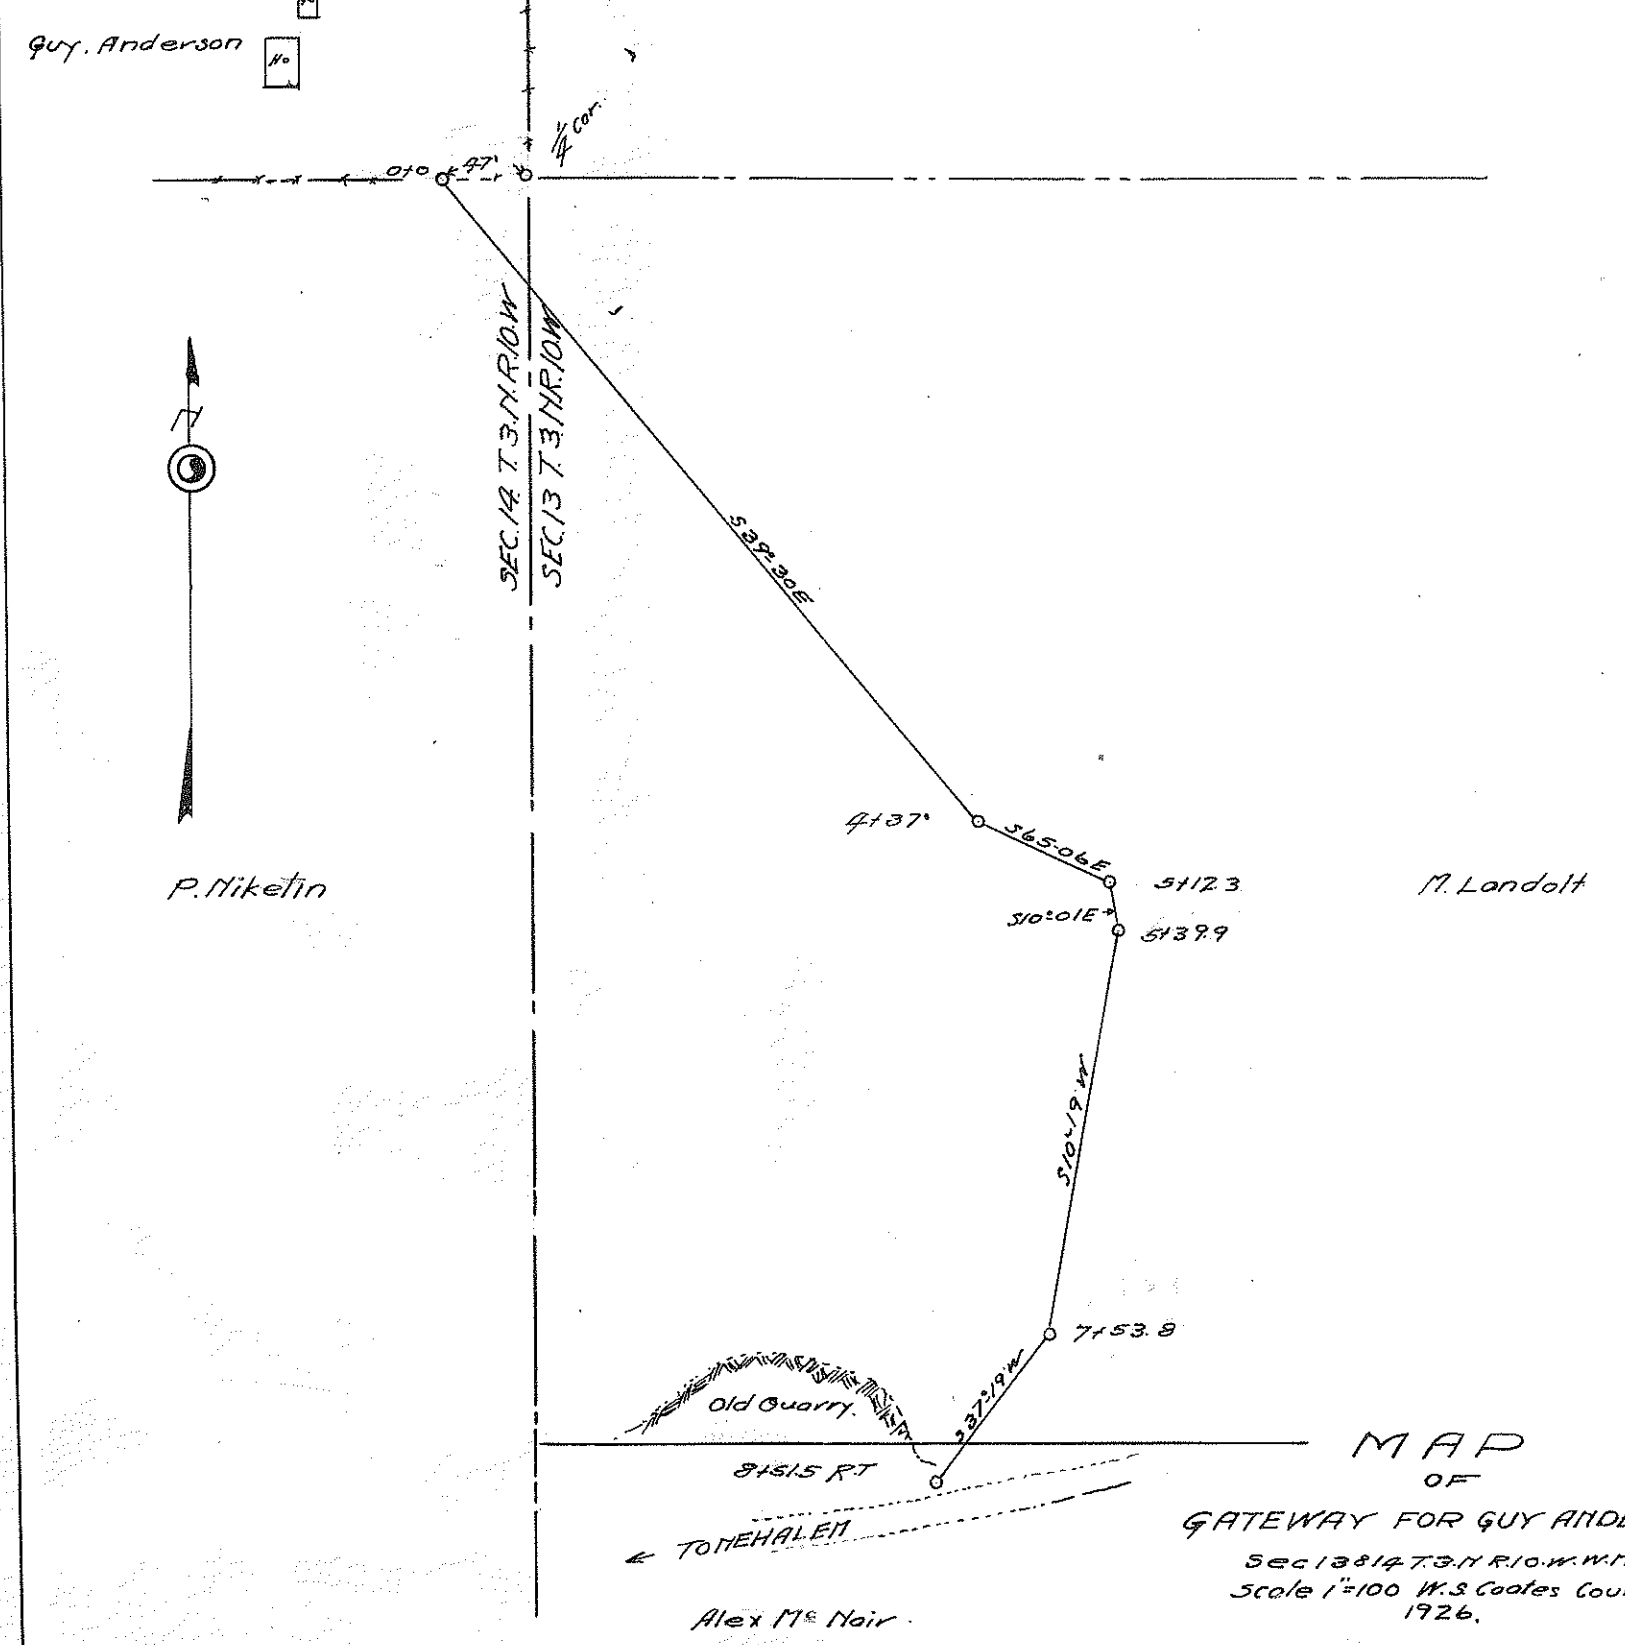

MAP
OF
GATEWAY FOR GUY ANDERSON
Sec 13-14-T21 R10 W.M.M.
Scale 1"=100' W.S. Coates Co. Engr.
1926.