

PROJECT NUMBER ESCI0000004

ISSUE DATE 1/15/24

SCALE IS AS SHOWN WHEN
PLOTTED TO FULL SIZE (22"x34")

1" = 10' - 0"

SHEET TITLE

BRIDGE
PLAN AND
ELEVATION

SHEET NUMBER

B-01

SHEET 1 OF ###



SCALE: 1"=5'-0"



SCALE: 1"=5'-0"



NO SCALE

STAMP
PRELIMINARY
NOT FOR
CONSTRUCTION



PROJECT NAME
**RENEKE CREEK
REALIGNMENT AND
BRIDGE REPLACEMENT**
SANDLAKE ROAD, CLOVERDALE OREGON 97112


REVISIONS		
#	DATE	DESCRIPTION
DESIGNED	T. DeFord	
DRAWN	T. DeFord	
CHECKED	S. Sinclair	
IN CHARGE	J. Goodall	

PROJECT NUMBER ESC10000004
ISSUE DATE 1/15/24
SCALE IS AS SHOWN WHEN
PLOTTED TO FULL SIZE (22"x34")

PHASE
30% CONSTRUCTION
DOCUMENTATION
SHEET TITLE

**PLAN AND
PROFILE**

SHEET NUMBER
C-01
SHEET OF ###


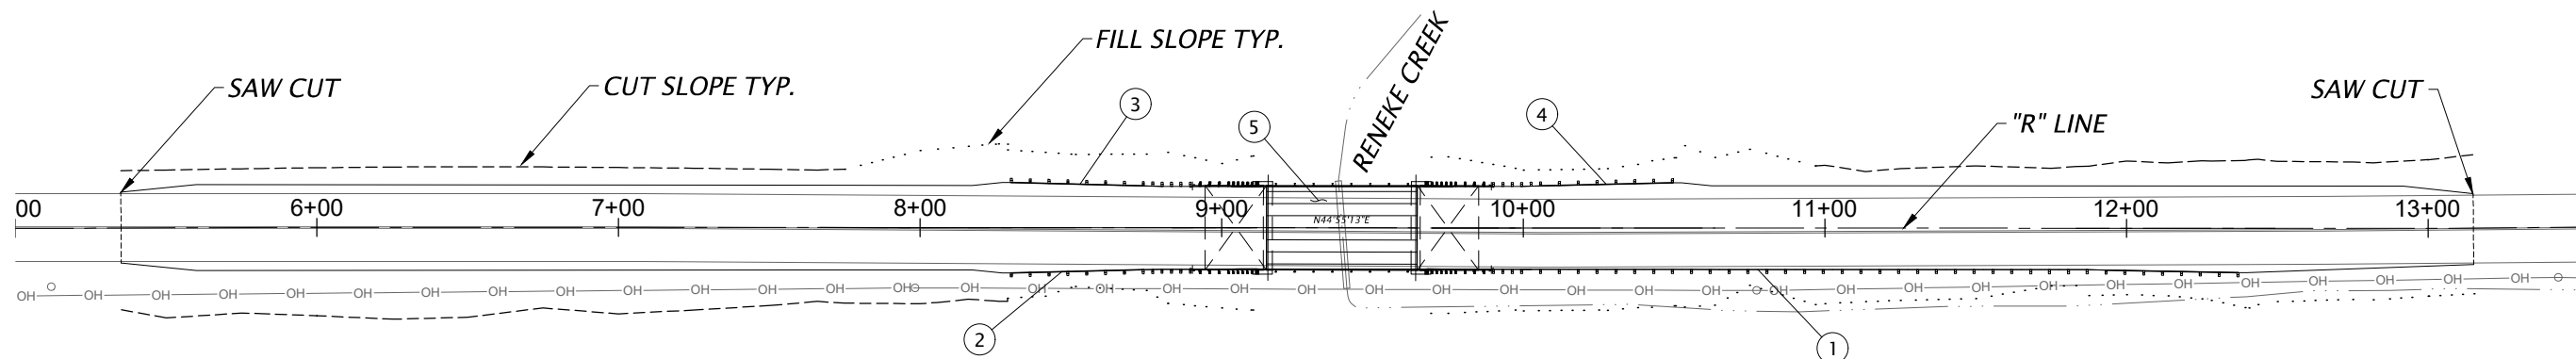


- ① CONST. GUARDRAIL - 197' (TYPE 2A)
CONST. GUARDRAIL - 12.5' (TYPE 3)
CONST. GUARDRAIL TO BRIDGE RAIL TRANSITION
CONST. GUARDRAIL TERMINAL, NON-FLARED
TEST LEVEL - 3
W=1, E=0
(SEE DWG. NOS. BR203, RD419, RD420, RD442, & RD482)

② CONST. GUARDRAIL - 12.5' (TYPE 3)
CONST. GUARDRAIL TERMINAL, NON-FLARED
TEST LEVEL - 3
W=1, E=0
CONST. GUARDRAIL TO BRIDGE RAIL TRANSITION

③ CONST. GUARDRAIL - 12.5' (TYPE 3)
CONST. GUARDRAIL TERMINAL, NON-FLARED
TEST LEVEL - 3
W=1, E=0
CONST. GUARDRAIL TO BRIDGE RAIL TRANSITION
- ④ CONST. GUARDRAIL - 12.5' (TYPE 3)
CONST. GUARDRAIL TERMINAL, NON-FLARED
TEST LEVEL - 3
W=1, E=0
CONST. GUARDRAIL TO BRIDGE RAIL TRANSITION

⑤ REMOVE EXTG. CULVERT
CONST. STRUCTURE - 49'
RDWY. WIDTH - 27.5'
STRUCTURE NO. ####
(FOR DETAILS, SEE SHT B-01)

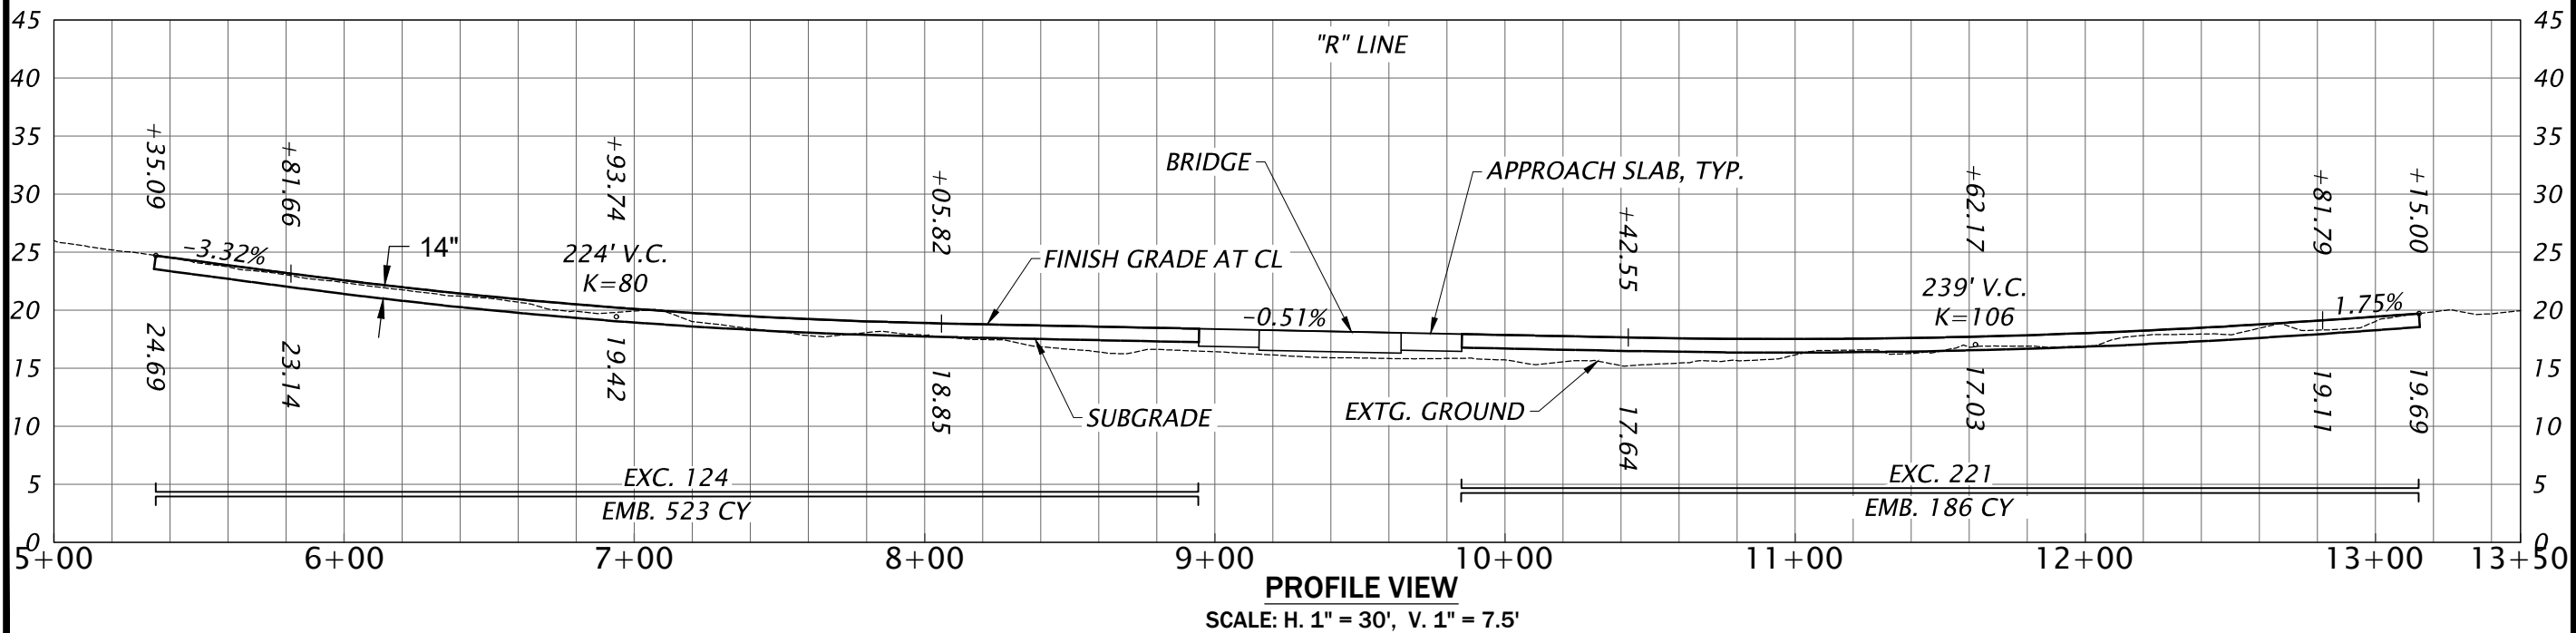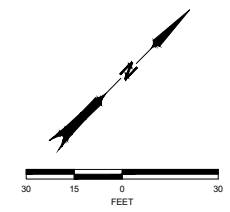

SHEET OF ###

