



IN REPLY REFER TO:

United States Department of the Interior

BUREAU OF LAND MANAGEMENT
Salem District Office
1717 Fabry Road S.E.
P.O. Box 3227
Salem, Oregon 97302

9600 (082.4)
Group No. 1193
1194
1220
Oregon

Al Duncan, Tillamook County Surveyor
Tillamook County Courthouse
Tillamook, OR 97141
Dear Sir:

NOV 26 1984

The attached diagram identifies corners recently monumented, and lines surveyed in T. 1 S., R. 8 W., T. 1 S., R. 9 W., and T. 3 S., R. 7 W., Will. Mer., Oregon, by the Salem District Cadastral Staff.

Upon approval in Portland, Oregon, the official plat will be furnished to your office and upon your request the field notes will also be furnished to you.

Our office sincerely appreciates the cooperation of your office in the acquisition of County Survey Records.

Sincerely yours,

Branch Chief, Cadastral Surveys


Enclosure:
Township Diagrams

UNITED STATES
DEPARTMENT OF THE INTERIOR
BUREAU OF LAND MANAGEMENT

TOWNSHIP DIAGRAM

SCALE: 1 INCH = 1 MILE

TOWNSHIP 1 S, RANGE 8 W., Willamette MER.
STATE OREGON GP#1220-Or.

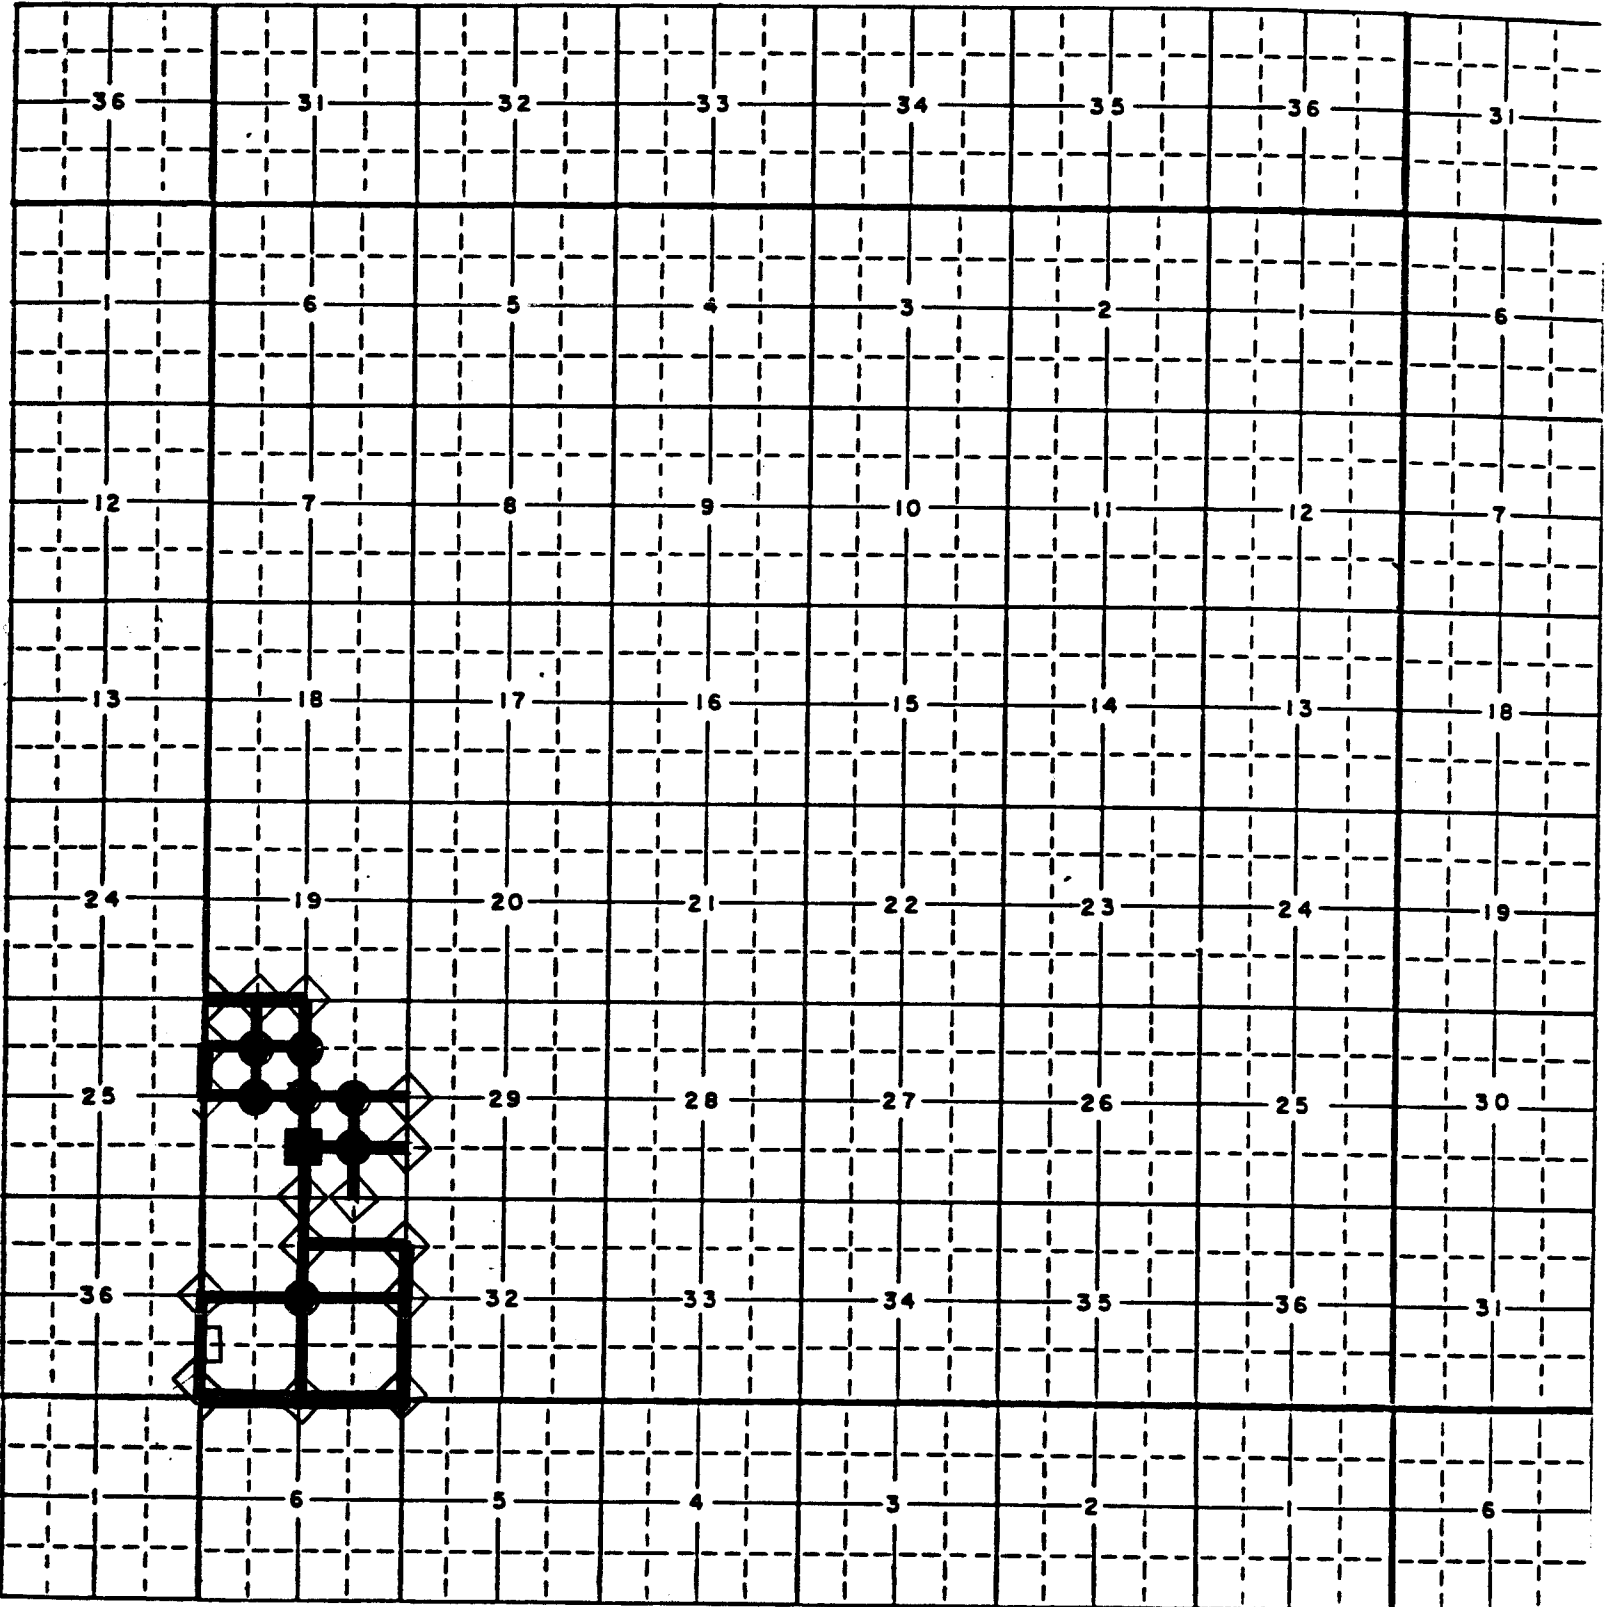

Salem District Office

- ◇ ORIGINAL OR ACCEPTED CORNER
- ◆ ORIGINAL OR ACCEPTED CORNER REMONUMENTED
- RE-ESTABLISHED OR ESTABLISHED CORNER BY THIS SURVEY
- RE-ESTABLISHED OR ESTABLISHED BY OTHERS
- RE-ESTABLISHED OR ESTABLISHED BY OTHERS REMONUMENTED

— LINES RETRACED OR SURVEYED

Surveyed by Frank A. Tuers and Ronald E. Paisley
Survey not complete

Copy sent to; USDI-BLM OREGON STATE OFFICE, TILLAMOOK COUNTY SURVEYOR, PUBLISHERS PAPER CO.
OREGON STATE BOARD OF FORESTRY *Book 6* 267