


UNITED STATES
DEPARTMENT OF THE INTERIOR
BUREAU OF LAND MANAGEMENT

TOWNSHIP DIAGRAM

SCALE: 1 INCH = 1 MILE

TOWNSHIP 3 S., RANGE 8 W., WILLAMETTE MER.
STATE OREGON GP# 1247

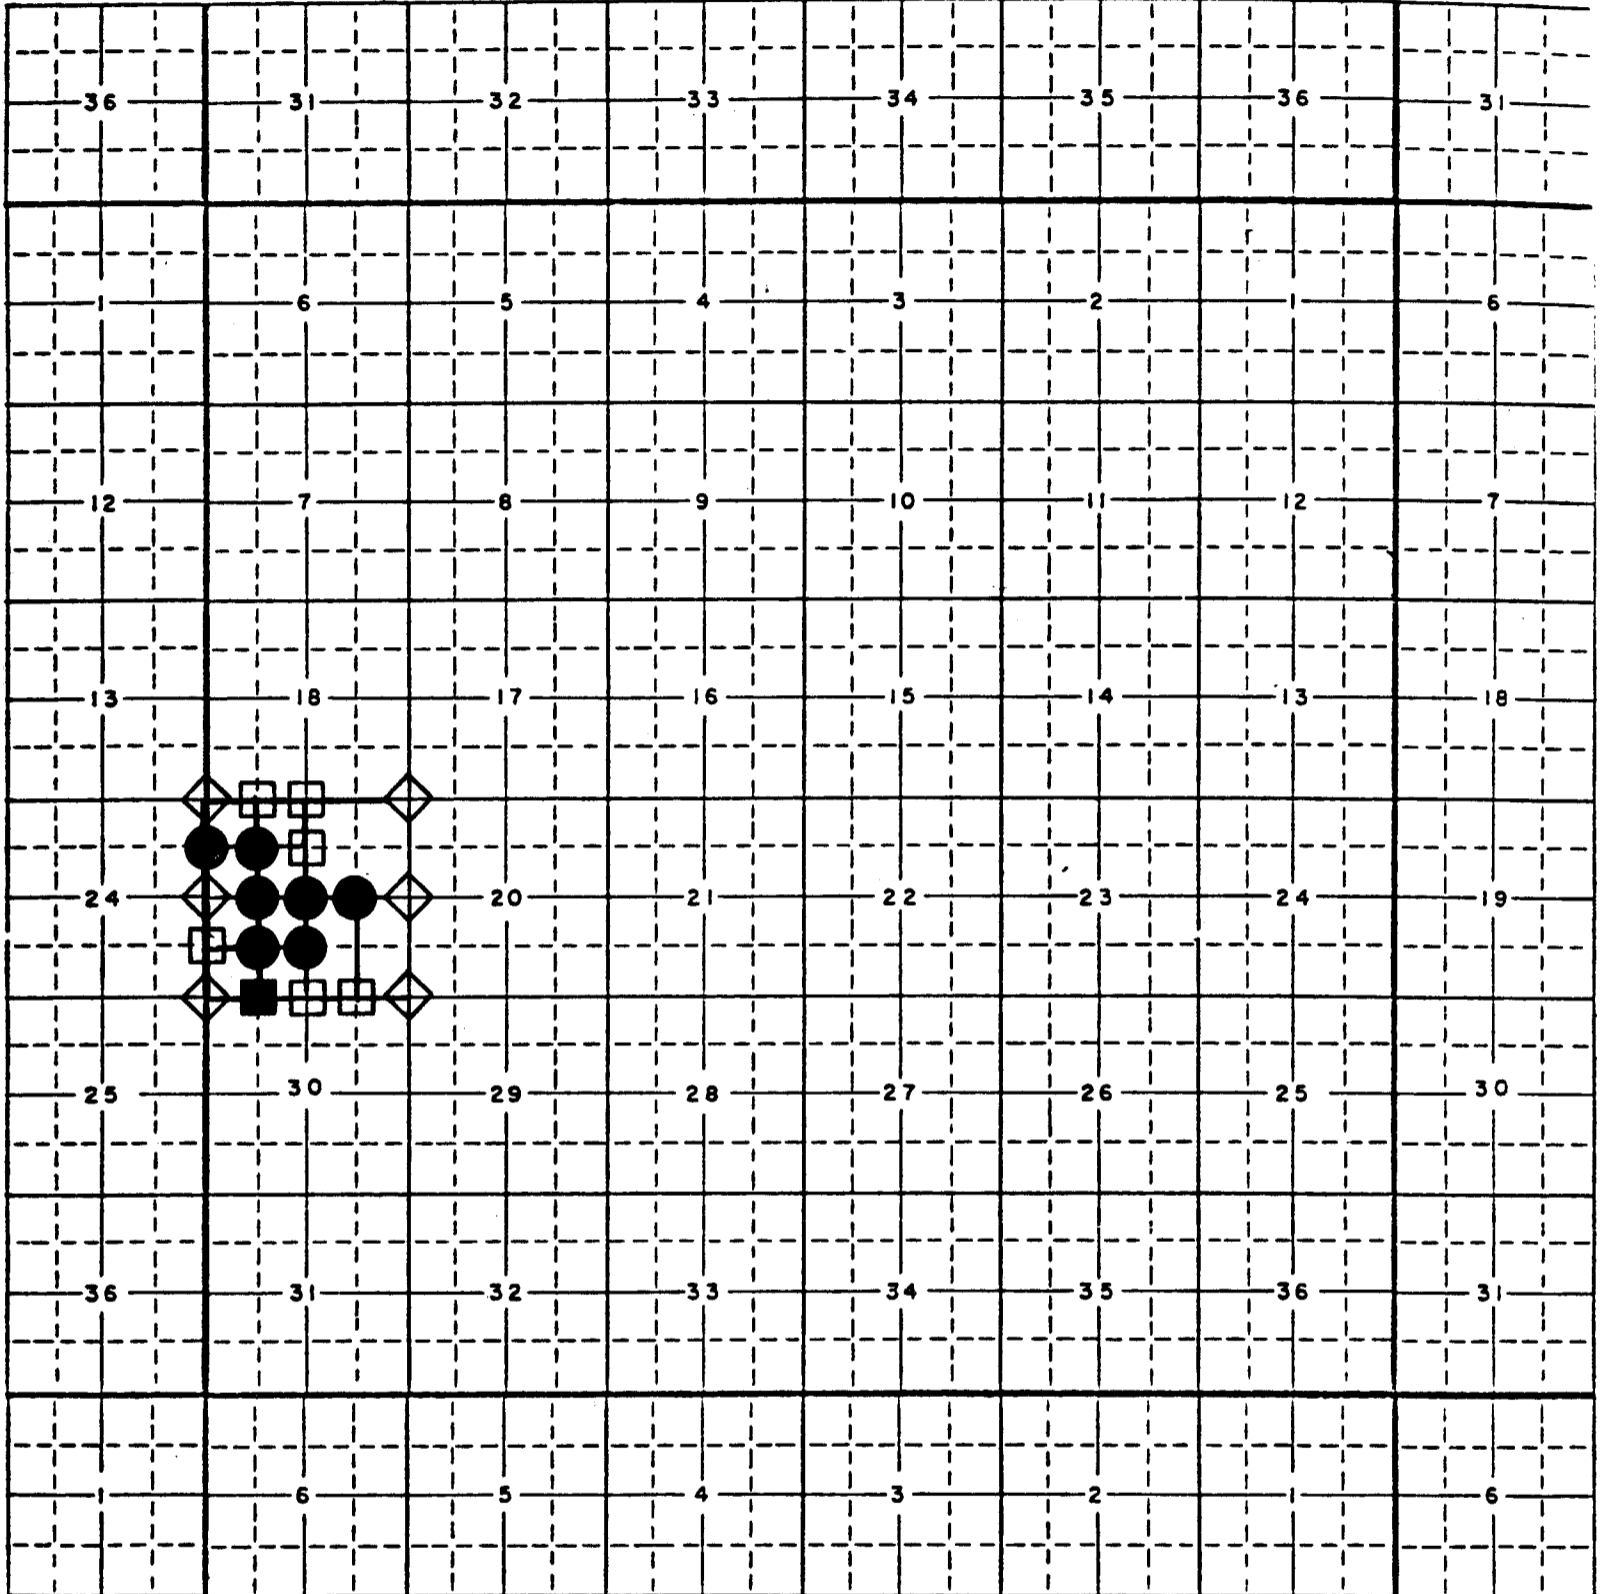

Salem District Office

- ◇ ORIGINAL OR ACCEPTED CORNER
- ◆ ORIGINAL OR ACCEPTED CORNER REMONUMENTED
- RE-ESTABLISHED OR ESTABLISHED CORNER BY THIS SURVEY
- RE-ESTABLISHED OR ESTABLISHED BY OTHERS
- RE-ESTABLISHED OR ESTABLISHED BY OTHERS REMONUMENTED

— LINES RETRACED OR SURVEYED

SURVEYED BY: FRANK A. TUERS AND RONALD E. PAISLEY

SURVEYED COMMENCED: MARCH 11, 1985, COMPLETED: APRIL 22, 1985

6½ miles surveyed 8 monuments set

Copy sent to; USDI-BLM OSO, TILLAMOOK COUNTY SURVEYOR, PUBLISHERS PAPER CO. AND
HAMPTON TREE FARM, INC.