


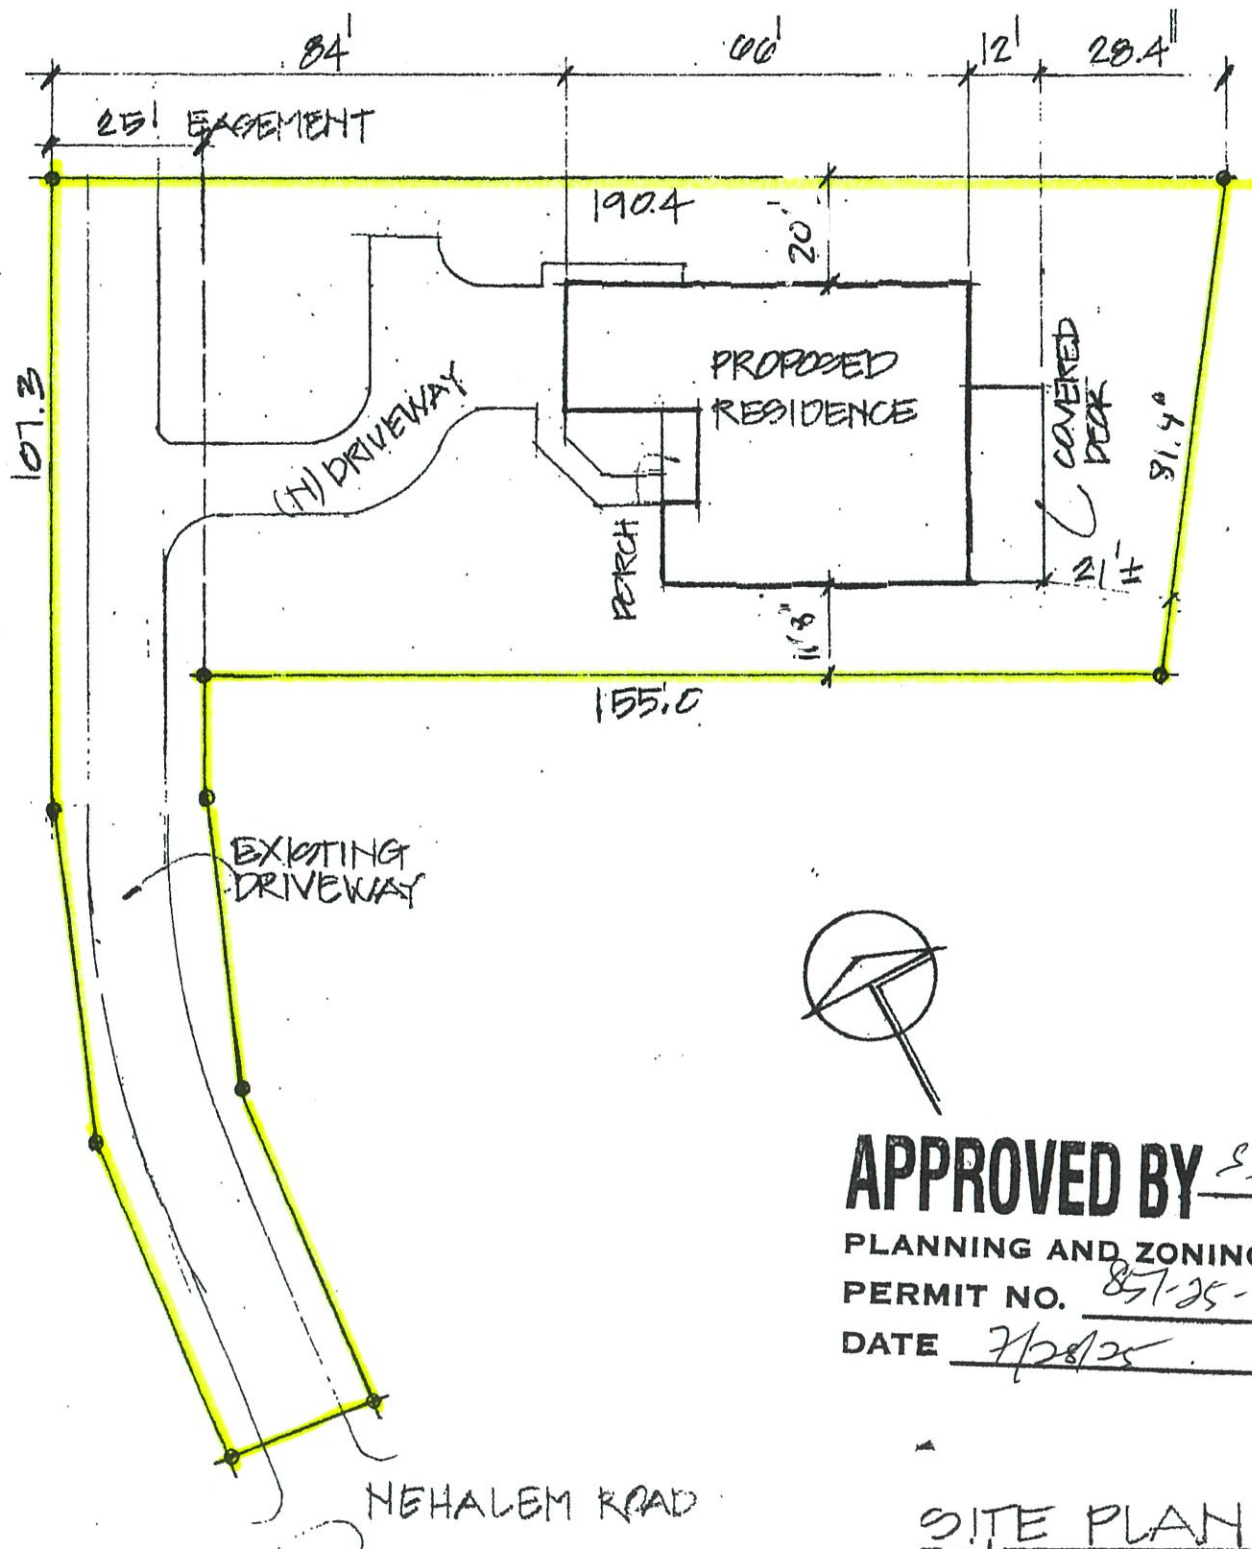

APPROVED BY SS

PLANNING AND ZONING

PERMIT NO. 857-25-001416

DATE 7/28/25 PWL

SITE PLAN

1"=30' 603

T.L. 600 6005

MAP 3N 10 20 DC

CITY OF MANZANITA

LIV = 2190'±
 G = 440 CP = 384
 3N10 20 DC 603

FILE

Liv = 2478
 D = 280
 C = 947

3W10 2030
 4204

PROPERTY
 111



DISCHARGE PIPE SURFACE DIFFUSION PIPE

DISCHARGE PIPE SURFACE DIFFUSION PIPE

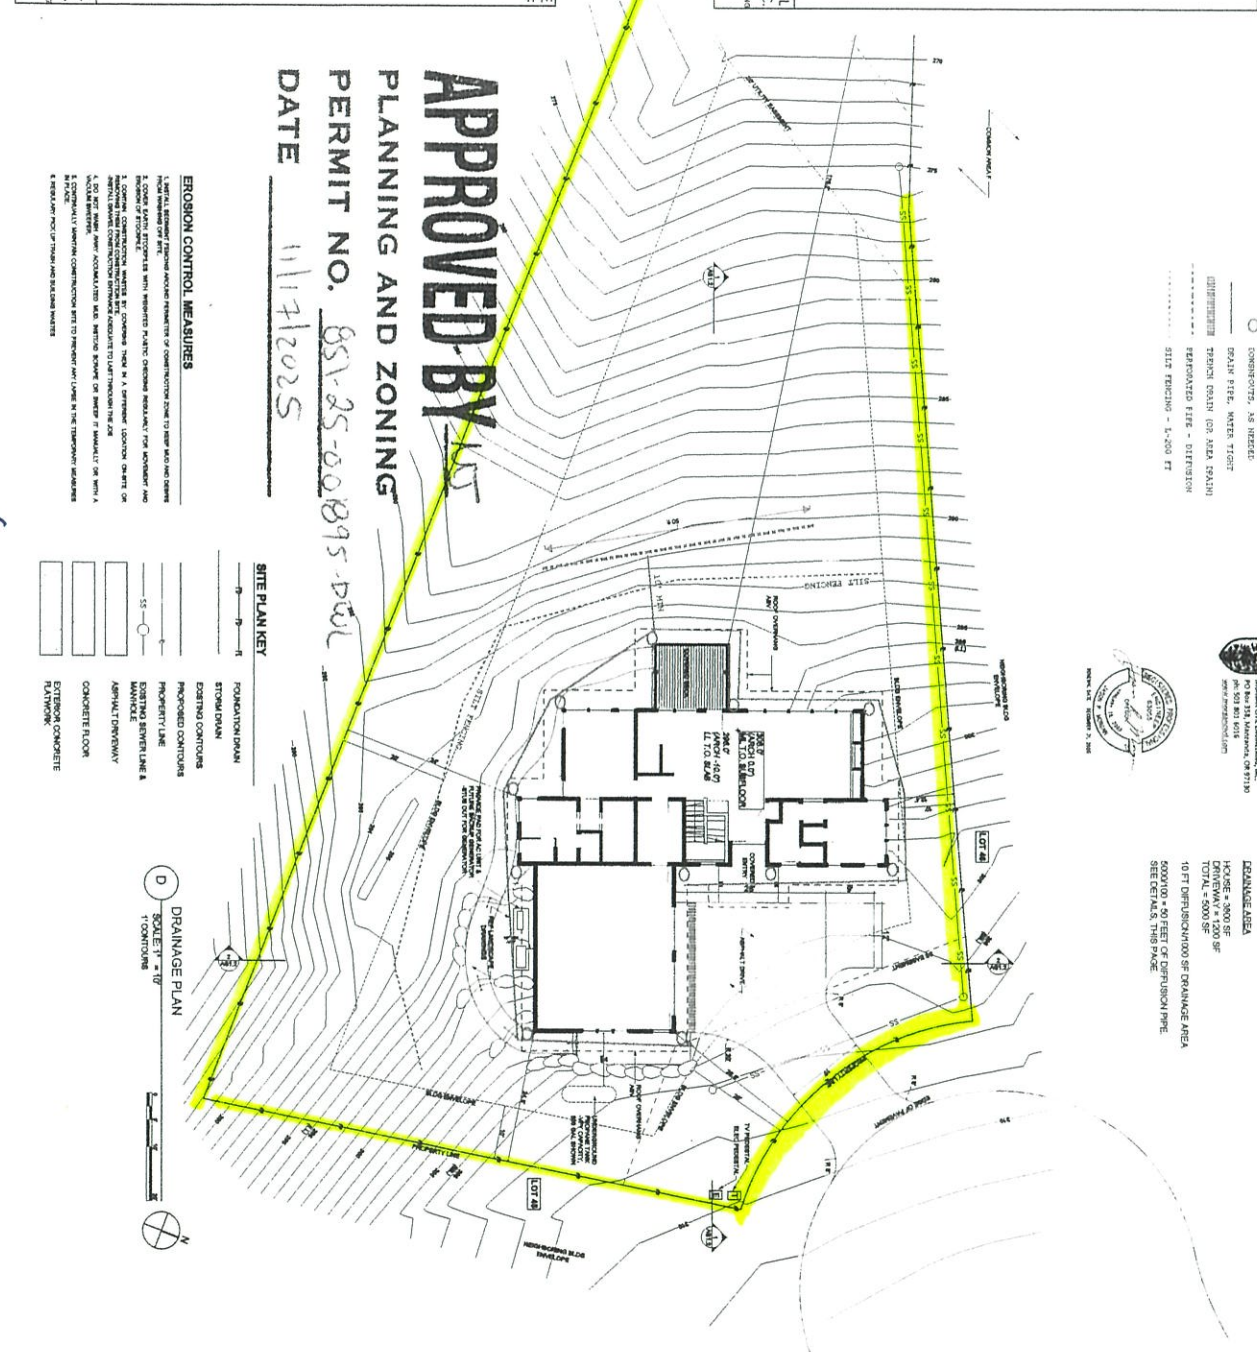

BURSEY RESIDENCE

Neah-Kah-Nie Meadow
Lot 4204 Tillamook
County

NATHAN GOOD ARCHITECTS

301 Lewis St. Suite 100
Seaside, CA 94138
503-739-4446

DATE: 1/23/24






111